


MAGELLAN AVIATION

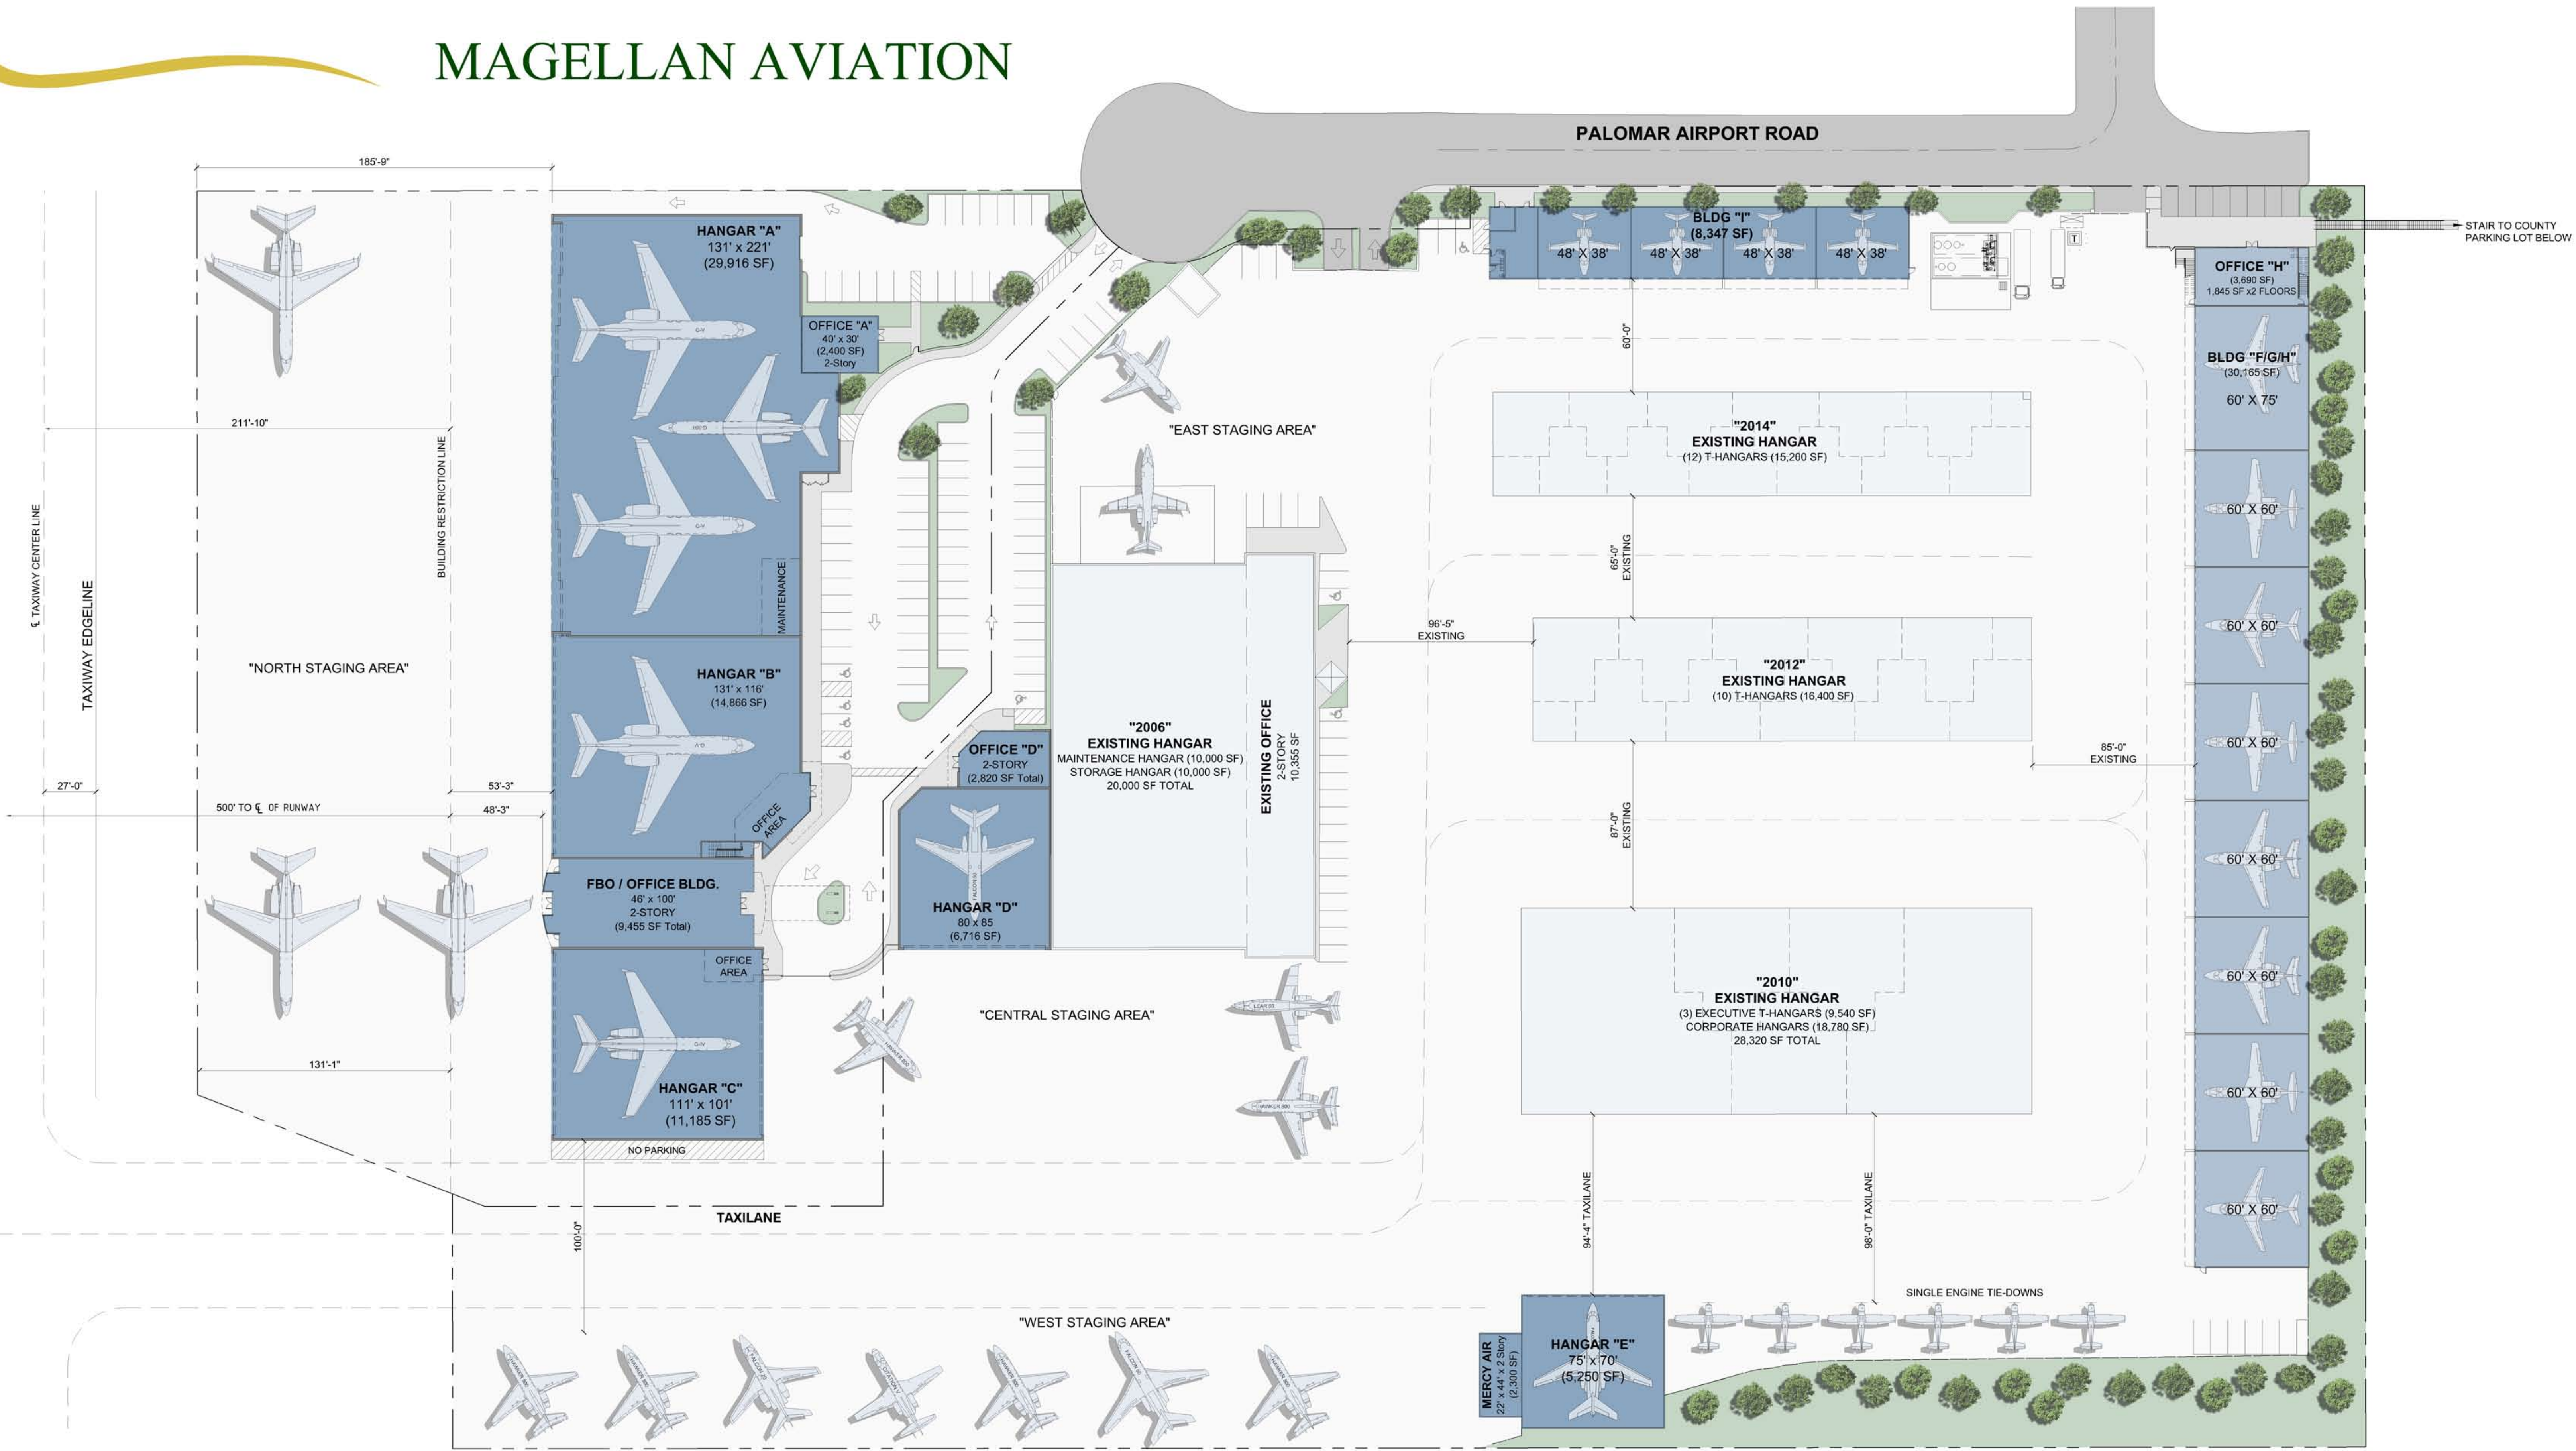

EXISTING AREAS	AREA	PHASE I	AREA
OFFICES	10,355 SF	HANGAR "A"	29,916 SF
25 T-HANGARS	31,600 SF	OFFICE "A"	2,400 SF
STORAGE/CORP. HANGARS	28,320 SF	HANGAR "B"	14,866 SF
MAINTENANCE/STORAGE HANGAR	20,000 SF	FBO	9,455 SF
TOTAL	90,275 SF	HANGAR "C"	11,185 SF
		HANGAR "D"	6,716 SF
		OFFICE "D"	2,820 SF
		HANGAR "E"	5,250 SF
		OFFICE "E" (MERCY AIR)	1,832 SF
		BLDG "T"	8,347 SF
		TOTAL	92,787 SF

PARKING	AREA
PARKING PROVIDED	129 Spaces

LEGEND	
[Light Blue Box]	EXISTING BUILDINGS
[Dark Blue Box]	PROPOSED BUILDINGS

